

INTRODUCTION

A community forum was held on October 6th to hear what is working and not working within the current cemetery system, gather input on what community members would like to see at each cemetery, and explore how the cemeteries could be updated or expanded to better meet the needs of the community.

Following the forum, LEES+Associates worked with the 'Namgis team to develop concept plans for each cemetery.

Today's forum is an opportunity to hear from you and gather your feedback on the proposed concepts. Please review the boards and let us know what you think, or leave your comments on the forms provided.


CEMETERY LOCATIONS



PROJECT TIMELINE



'NAMGIS (WOOD ST.) CEMETERY CONCEPT

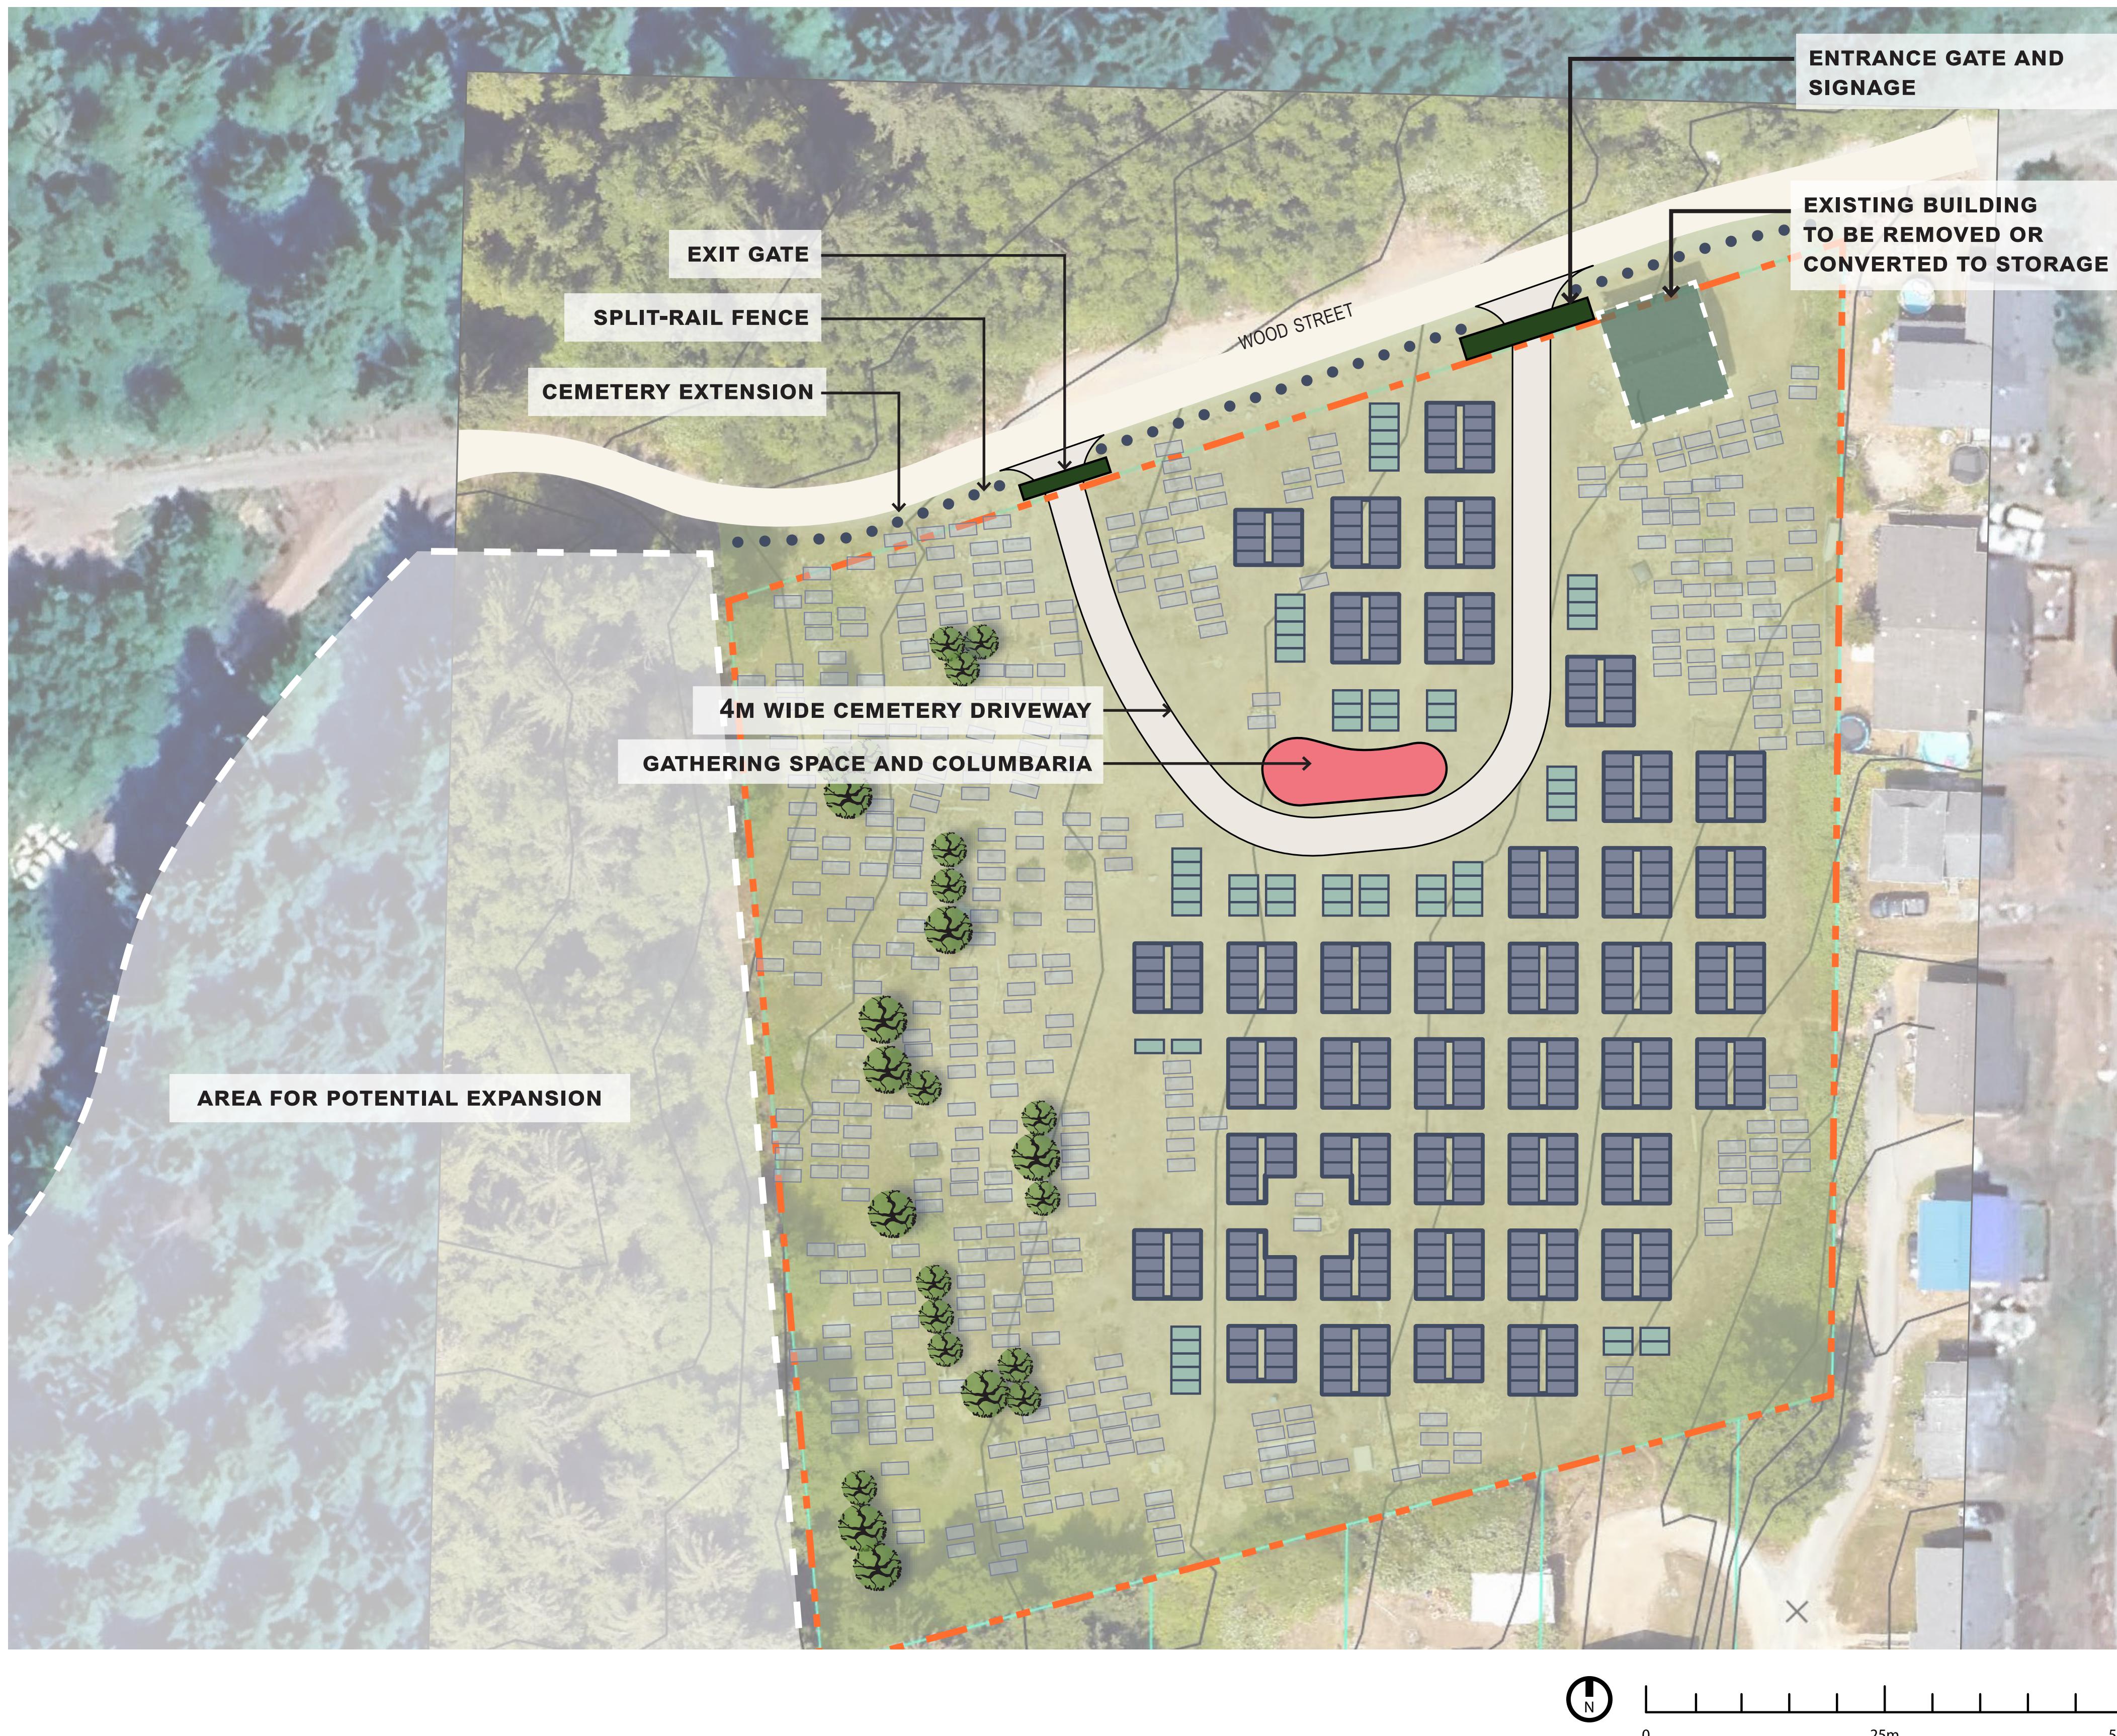


CONCEPT OBJECTIVES

- Extend the lifespan of the cemetery by optimizing the lot layout.
- Create an organized family plot layout that will allow families to reserve lots.
- Offer a range of interment options, including cremation burial and columbarium niches.
- Establish a clear cemetery boundary that defines the sacred space.
- Enhance the overall landscape appearance of the cemetery through thoughtful additional tree planting.



LEGEND

- PROPERTY BOUNDARY
- SPLIT-RAIL FENCE
- 1M CONTOURS
- CEMETERY GATE
- GATHERING SPACE AND COLUMBARIA
- EXISTING GRAVE
- INDIVIDUAL LOT (62 GRAVES TOTAL)
- FAMILY PLOT (388 GRAVES TOTAL)

GATU ROAD CEMETERY CONCEPT

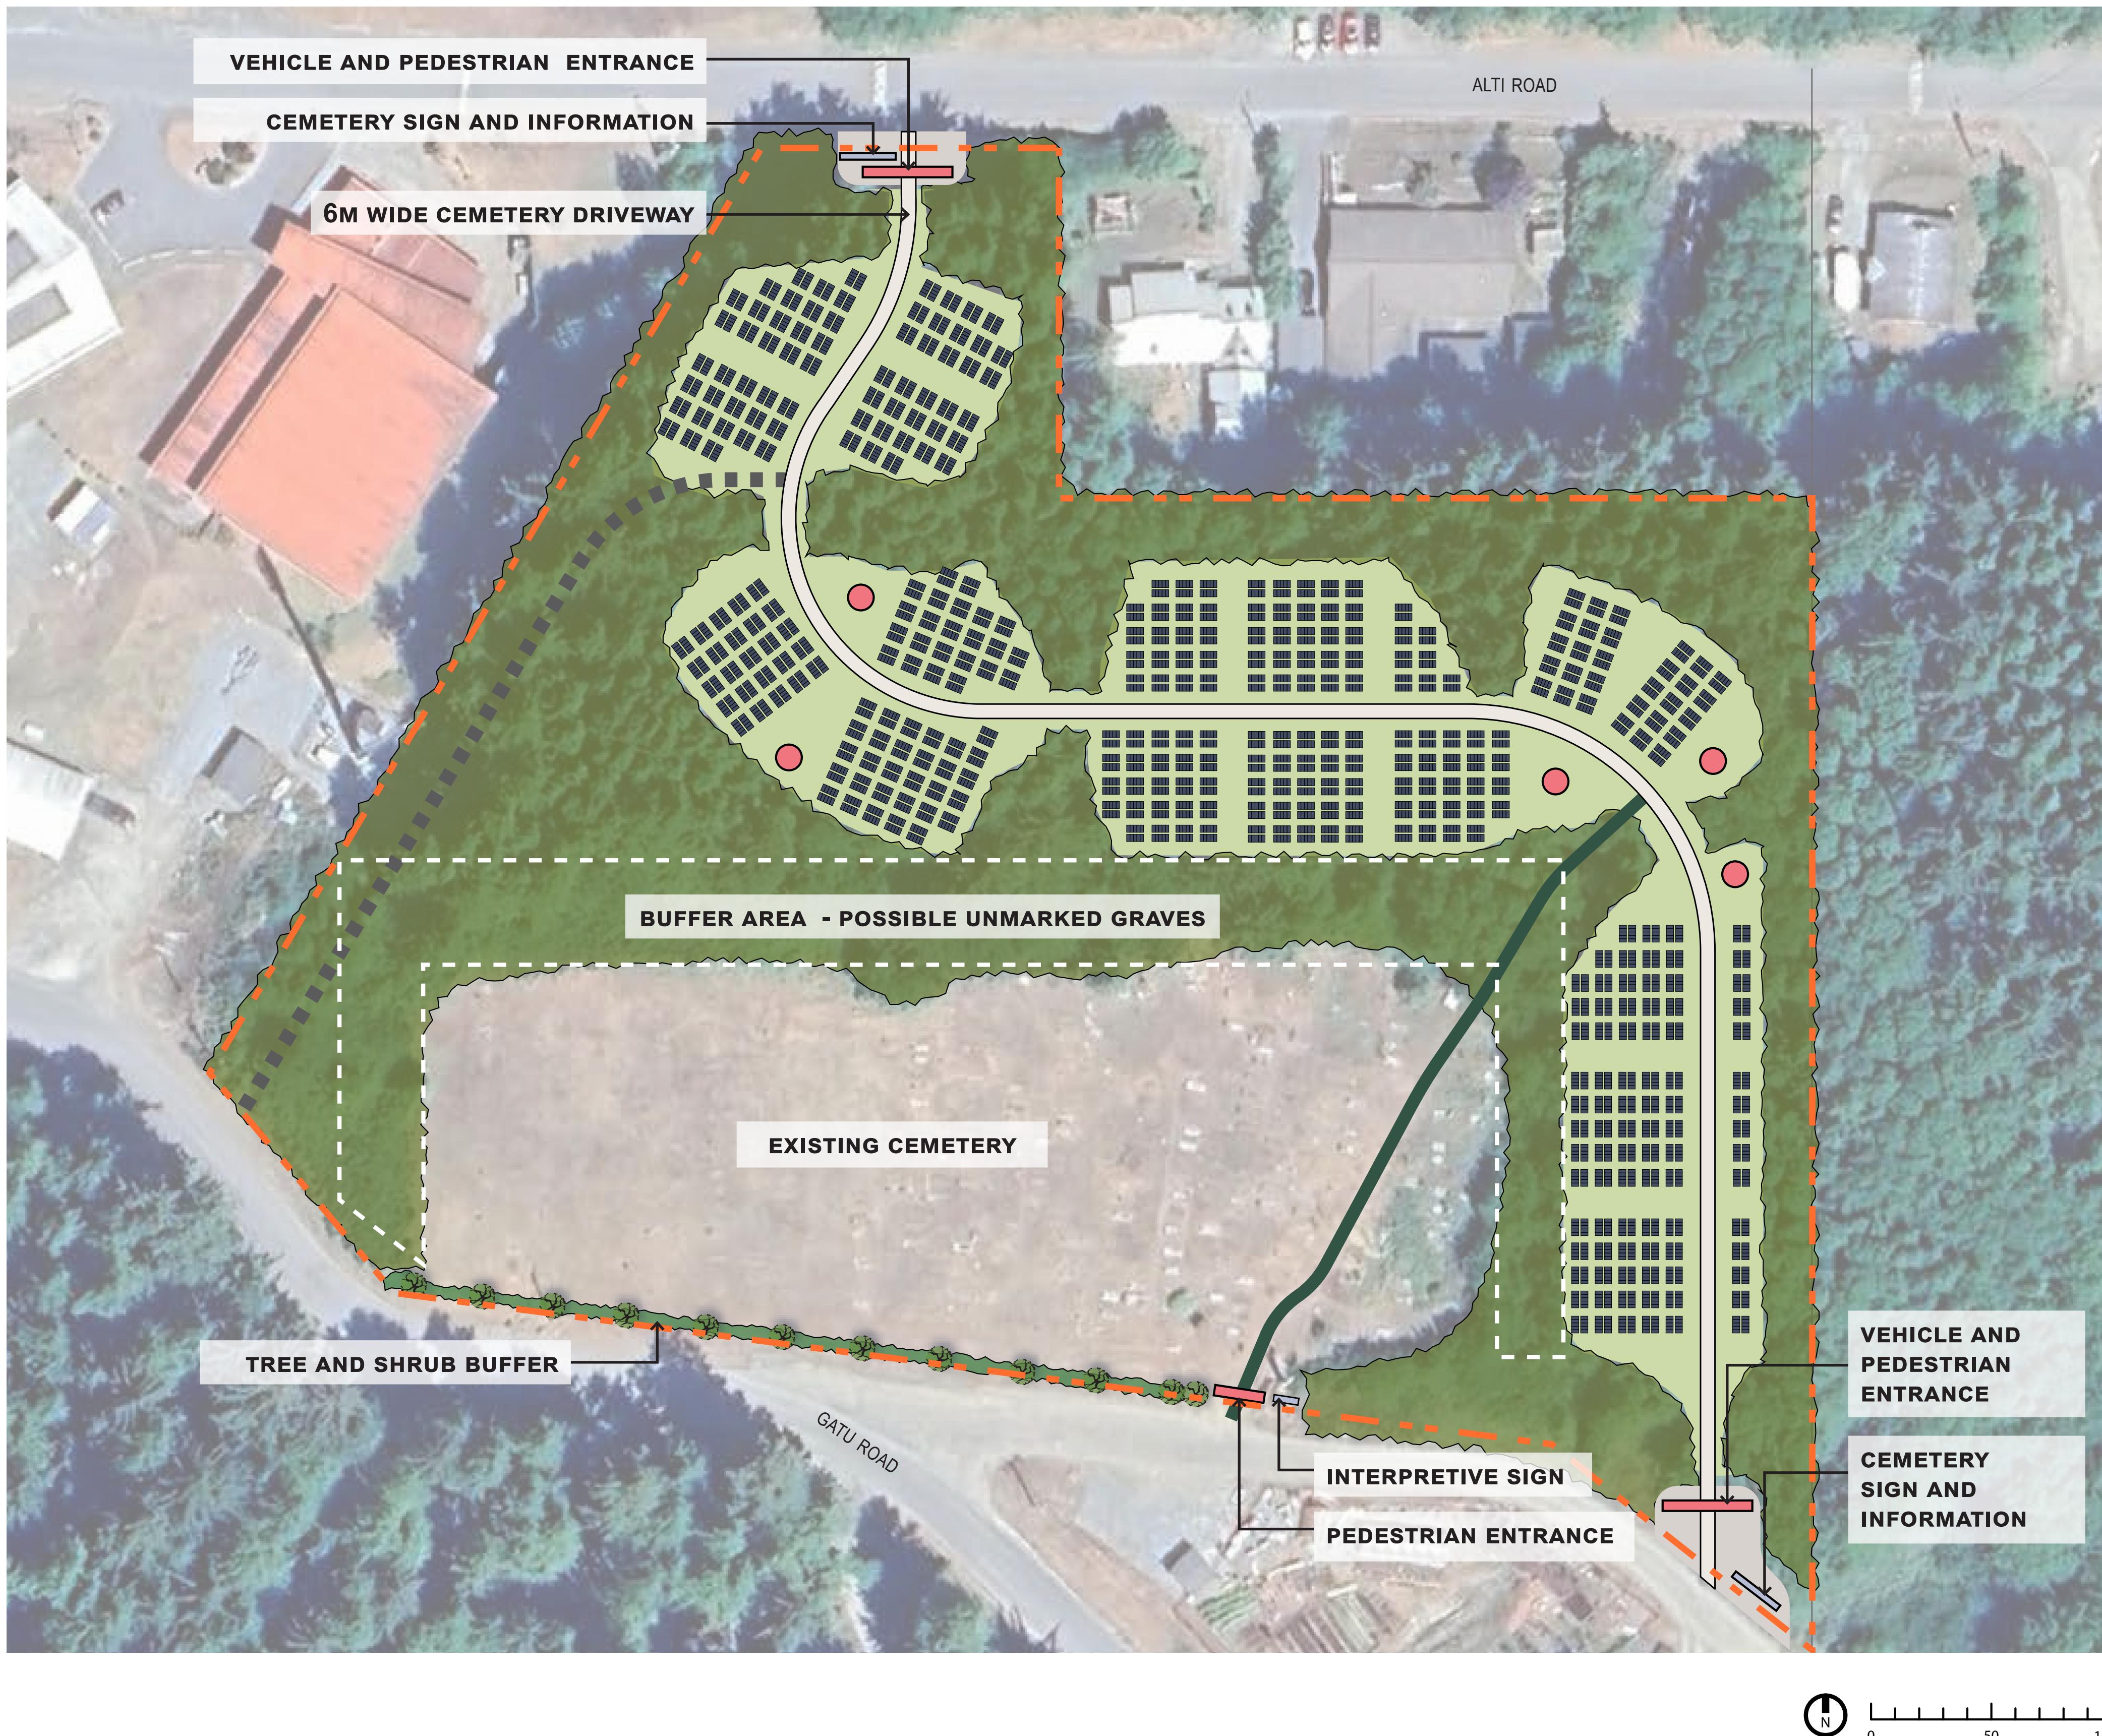

CONCEPT OBJECTIVES

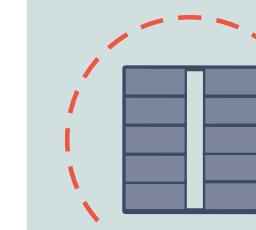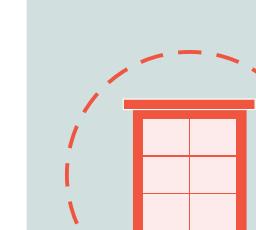-  Create a cemetery layout that will serve the community for 50+ years.
-  Create an organized family plot layout that will allow families to reserve lots.
-  Offer a range of interment options, including cremation burial and columbarium niches.
-  Establish a clear cemetery boundary that defines the sacred space.
-  Maintain the existing landscape character by clearing only sections of the existing vegetation.
- Keep a buffer area around the existing Anglican Cemetery to avoid disturbing unmarked graves.


LEGEND

- PROPERTY BOUNDARY
- PEDESTRIAN PATH
- ■ ■ FUTURE OPERATIONS ACCESS
- ■ ■ BURIAL AREA
- ■ ■ BUFFER AREA
- ■ ■ FAMILY PLOT (3,880 GRAVES TOTAL)
- GATHERING SPACE
- CEMETERY ENTRANCE GATE
- CEMETERY SIGN
- EXISTING FOREST
- SHRUB PLANTING
- SPECIMEN TREE

OLD 'NAMGIS CEMETERY CONCEPT



CONCEPT OBJECTIVES

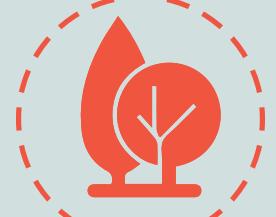-  Establish a clear cemetery boundary that defines the sacred space.
-  Provide an information kiosk with interpretive signage and information on appropriate behavior in the cemetery.
-  Enhance the cemetery landscape with meadow planting and perimeter planting.

LEGEND

- ● ● SPLIT-RAIL FENCE
- MEADOW PLANTING
- UPGRADED STONE WALL
- INFO KIOSK / SIGN
- NATIVE SHRUB PLANTING
- NATIVE TREE PLANTING

PRECEDENT IMAGES

THESE IMAGE INDICATE THE TYPES OF AMENITIES, EXPERIENCES AND INTERMENT AND MEMORIALIZATION OPTIONS PROPOSED.

Columbaria




Gathering Space



Memorial Walls



Information Kiosk + Signage

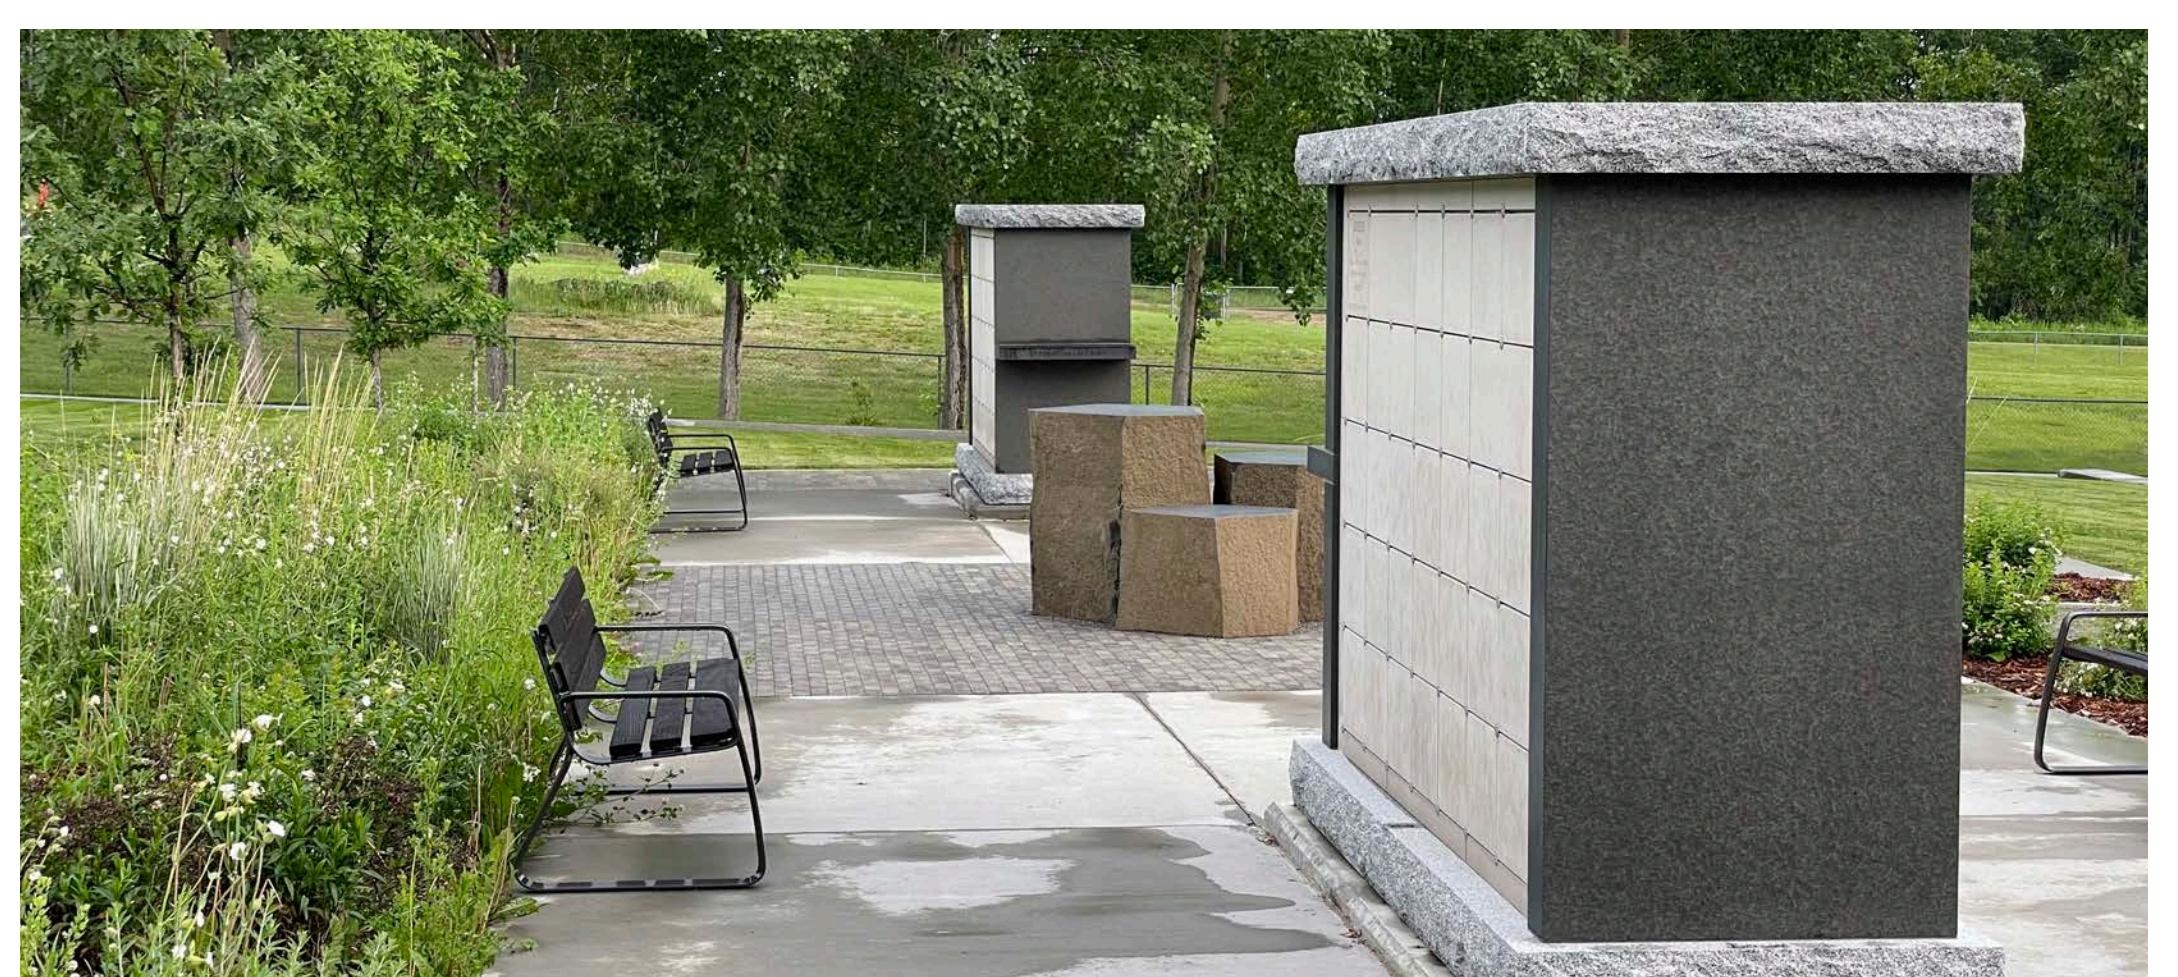

Split-Rail Fence



Decorative Cemetery Gate

